
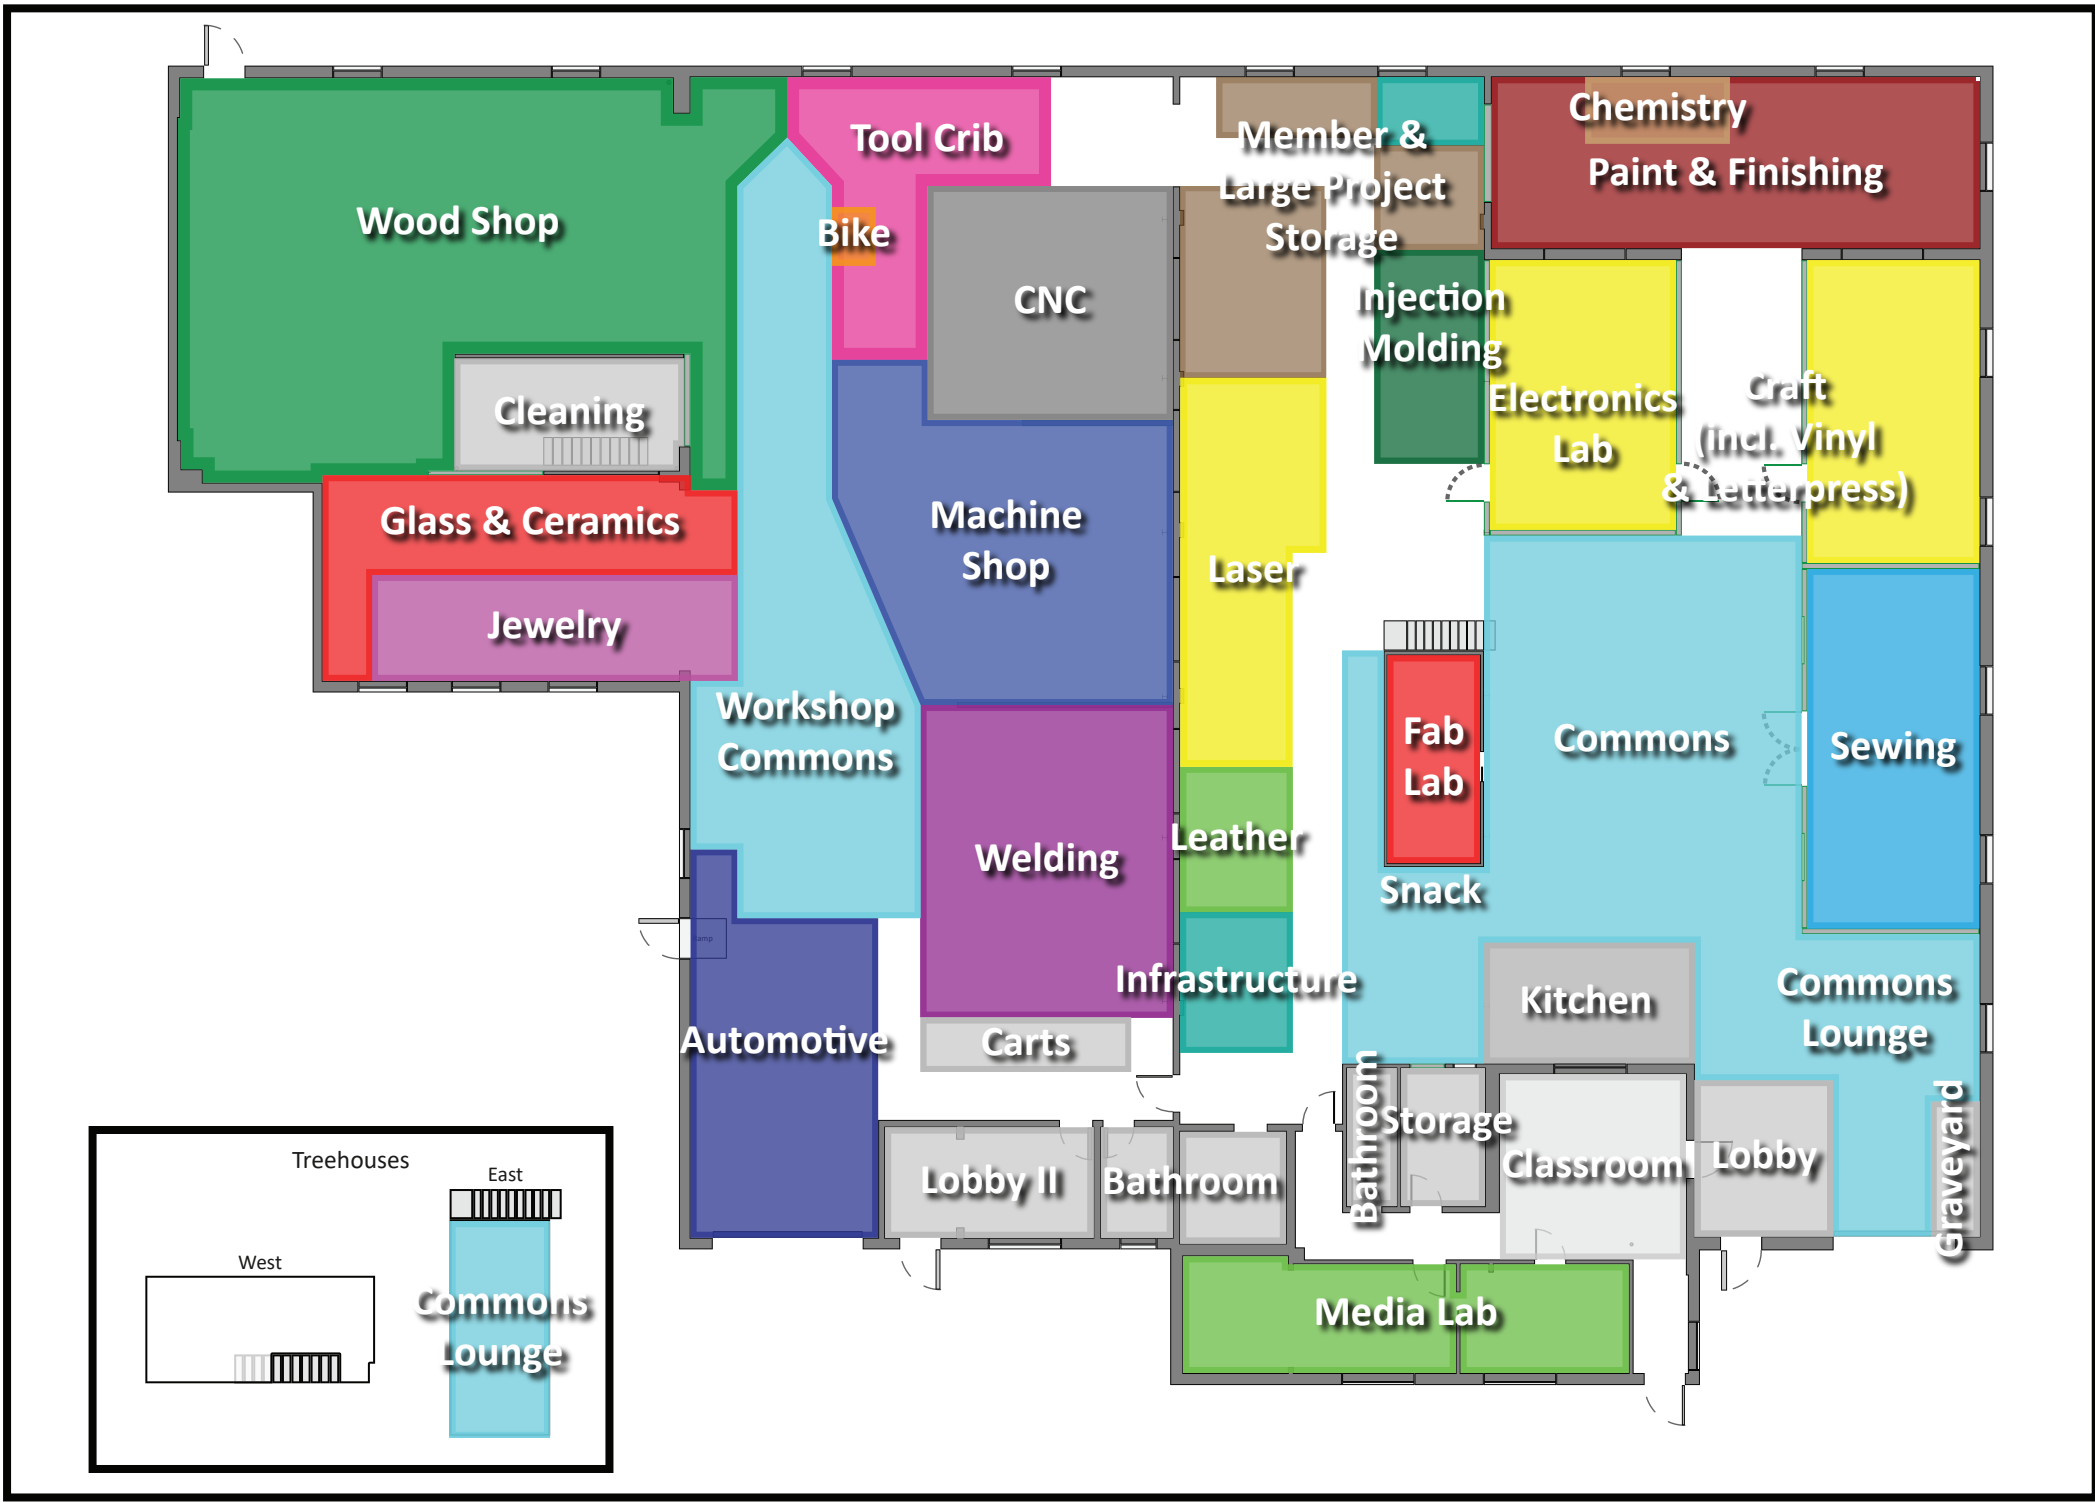
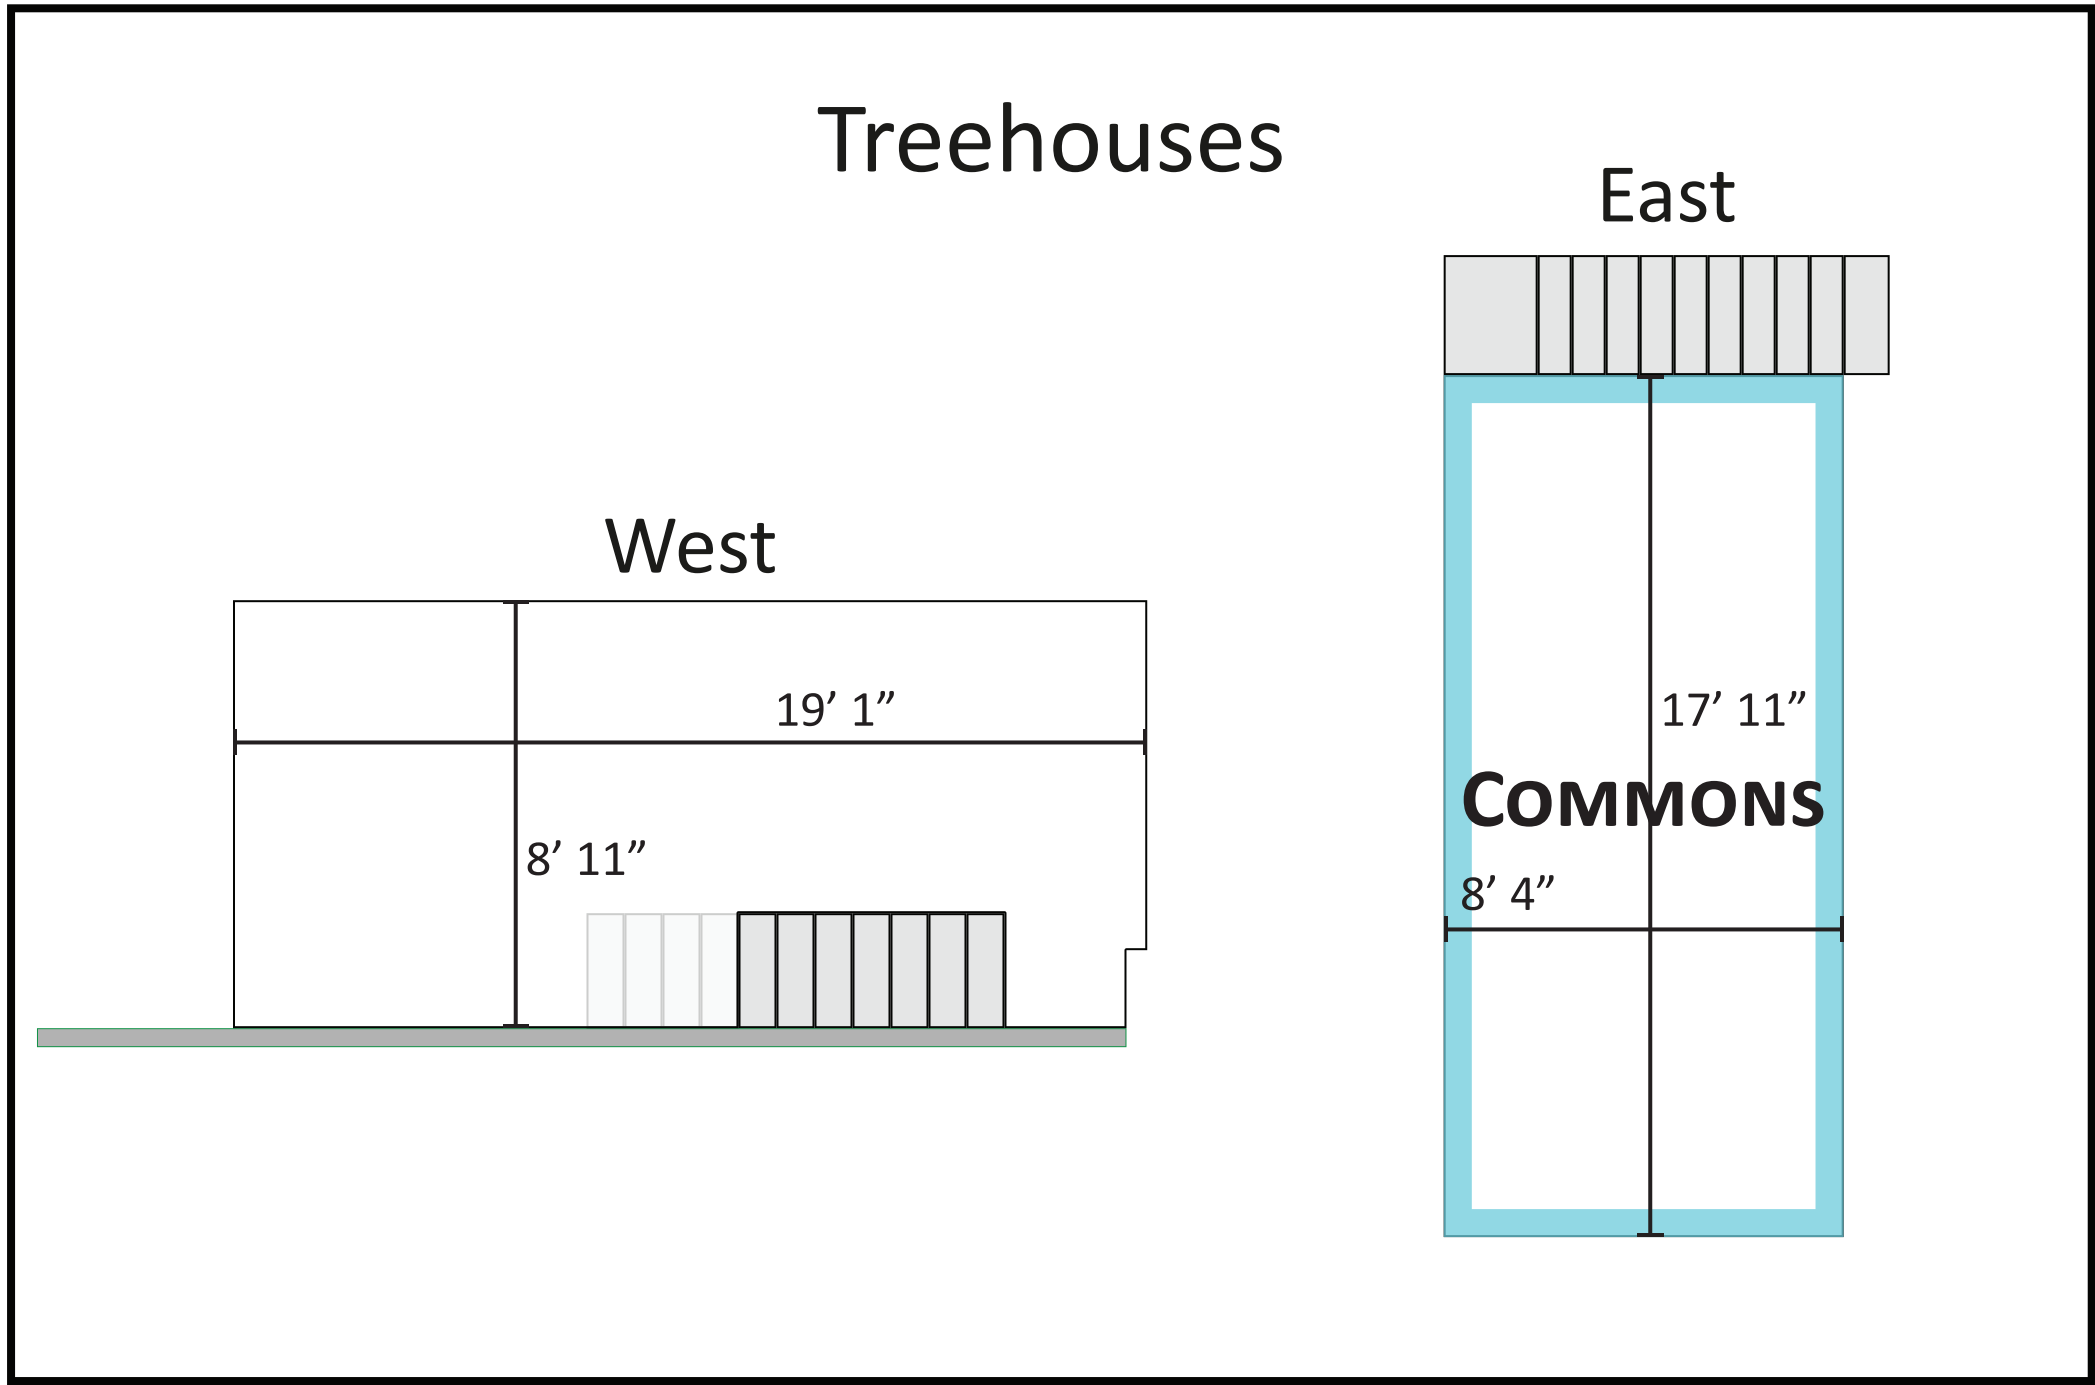


Wall	Current equipment	Welding curtain
Door	New equipment	Ladder
Window	Current, stored equipment	Furnace
Stairs	New wall	Crane
Breaker panel & keep-out	Flap wall	Floor drain
Walkway	Half wall	Sump
		Vertical I-Beam

PROJECT: i3 Floorplan
 TITLE: 1481 A & B Wordsworth

APPROVED	SIZE	CODE	DWG NO	REV
CHECKED	E			9
DRAWN: Mike Fink	3/28/2021	SCALE: 1:48	WEIGHT	SHEET: 1/1

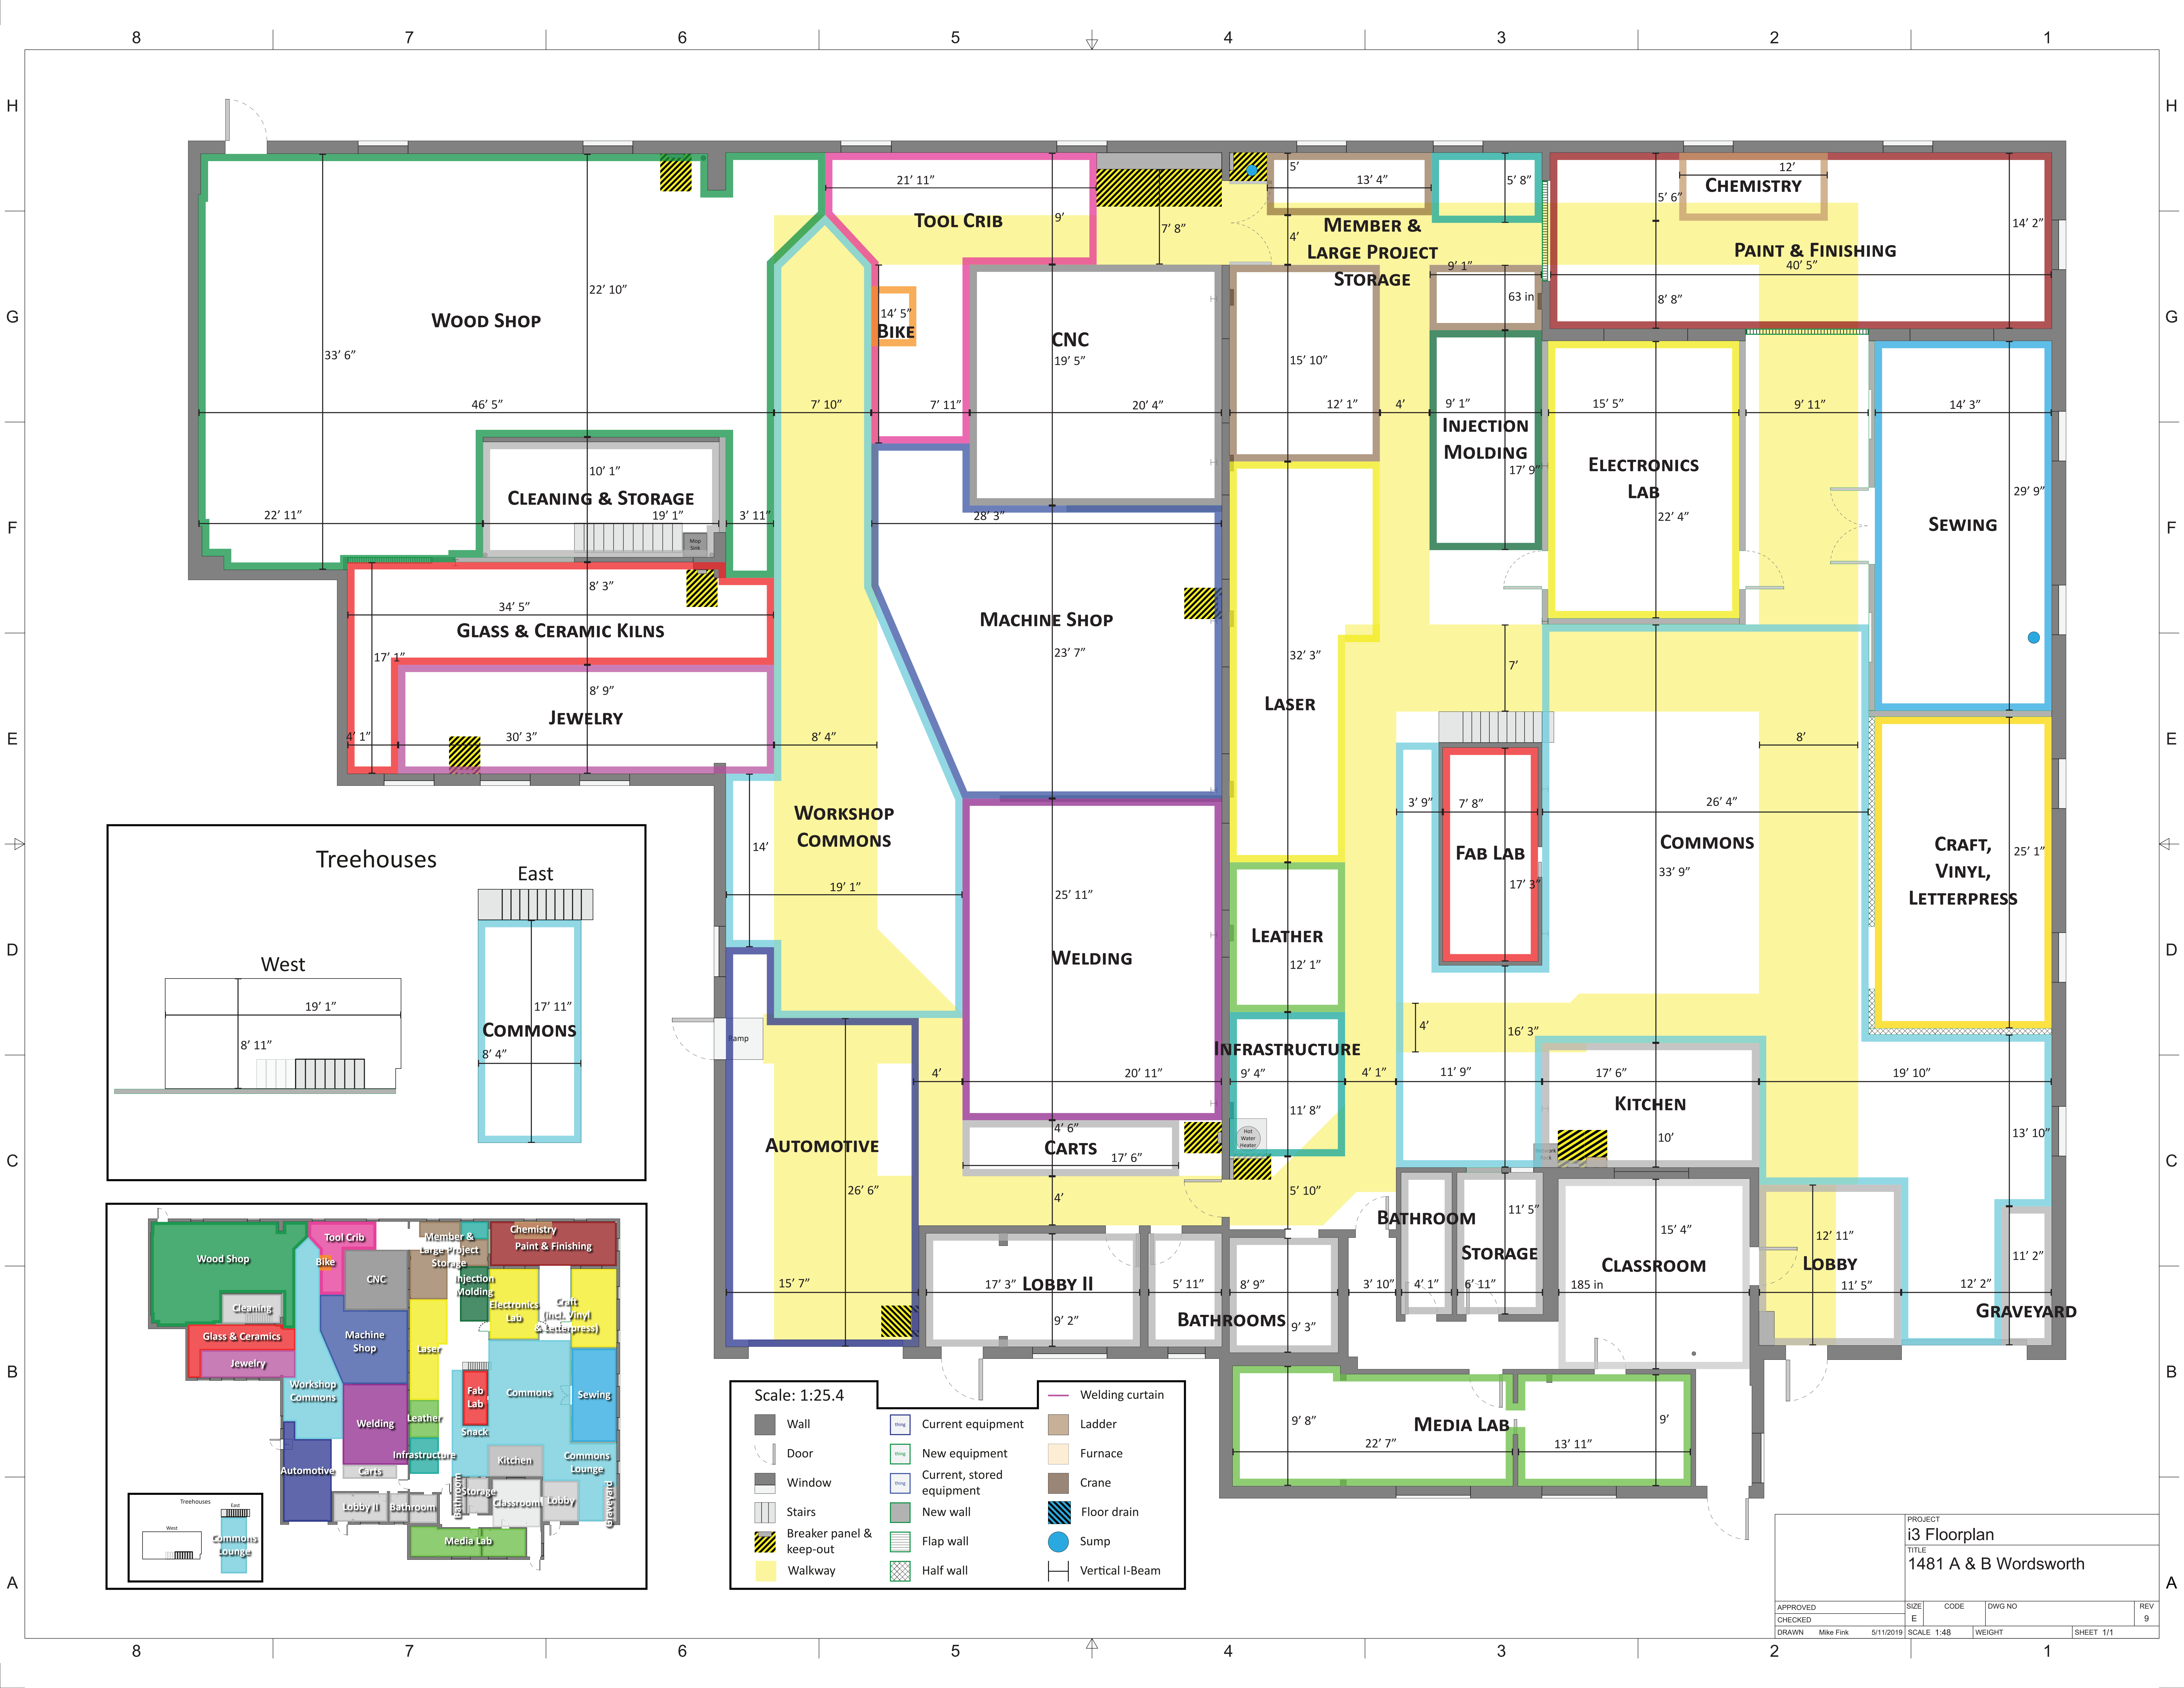

Scale: 1:25.4

Wall	Current equipment	Welding curtain
Door	New equipment	Ladder
Window	Current, stored equipment	Furnace
Stairs	New wall	Crane
Breaker panel & keep-out	Flap wall	Floor drain
Walkway	Half wall	Sump
		Vertical I-Beam

PROJECT				REV
i3 Floorplan				9
TITLE				
1481 A & B Wordsworth				
APPROVED	SIZE	CODE	DWG NO	
CHECKED	E			
DRAWN	SCALE	WEIGHT	SHEET	
Mike Fink	1:48		1/1	